



**35. SCHEDULE 35:**

**PLAN OF WATERBEACH  
SITE AND PLAN OF  
WISBECH SITE**

**Schedule 35 (Plan of Waterbeach and Wisbech Site)**

This Schedule 35 is the plan of the Waterbeach Site and the Wisbech Site referred to in Table 4 of Section 9 (Pass Through Element) of Schedule 26 (Payment Mechanism) for the purposes of NNDR PT.

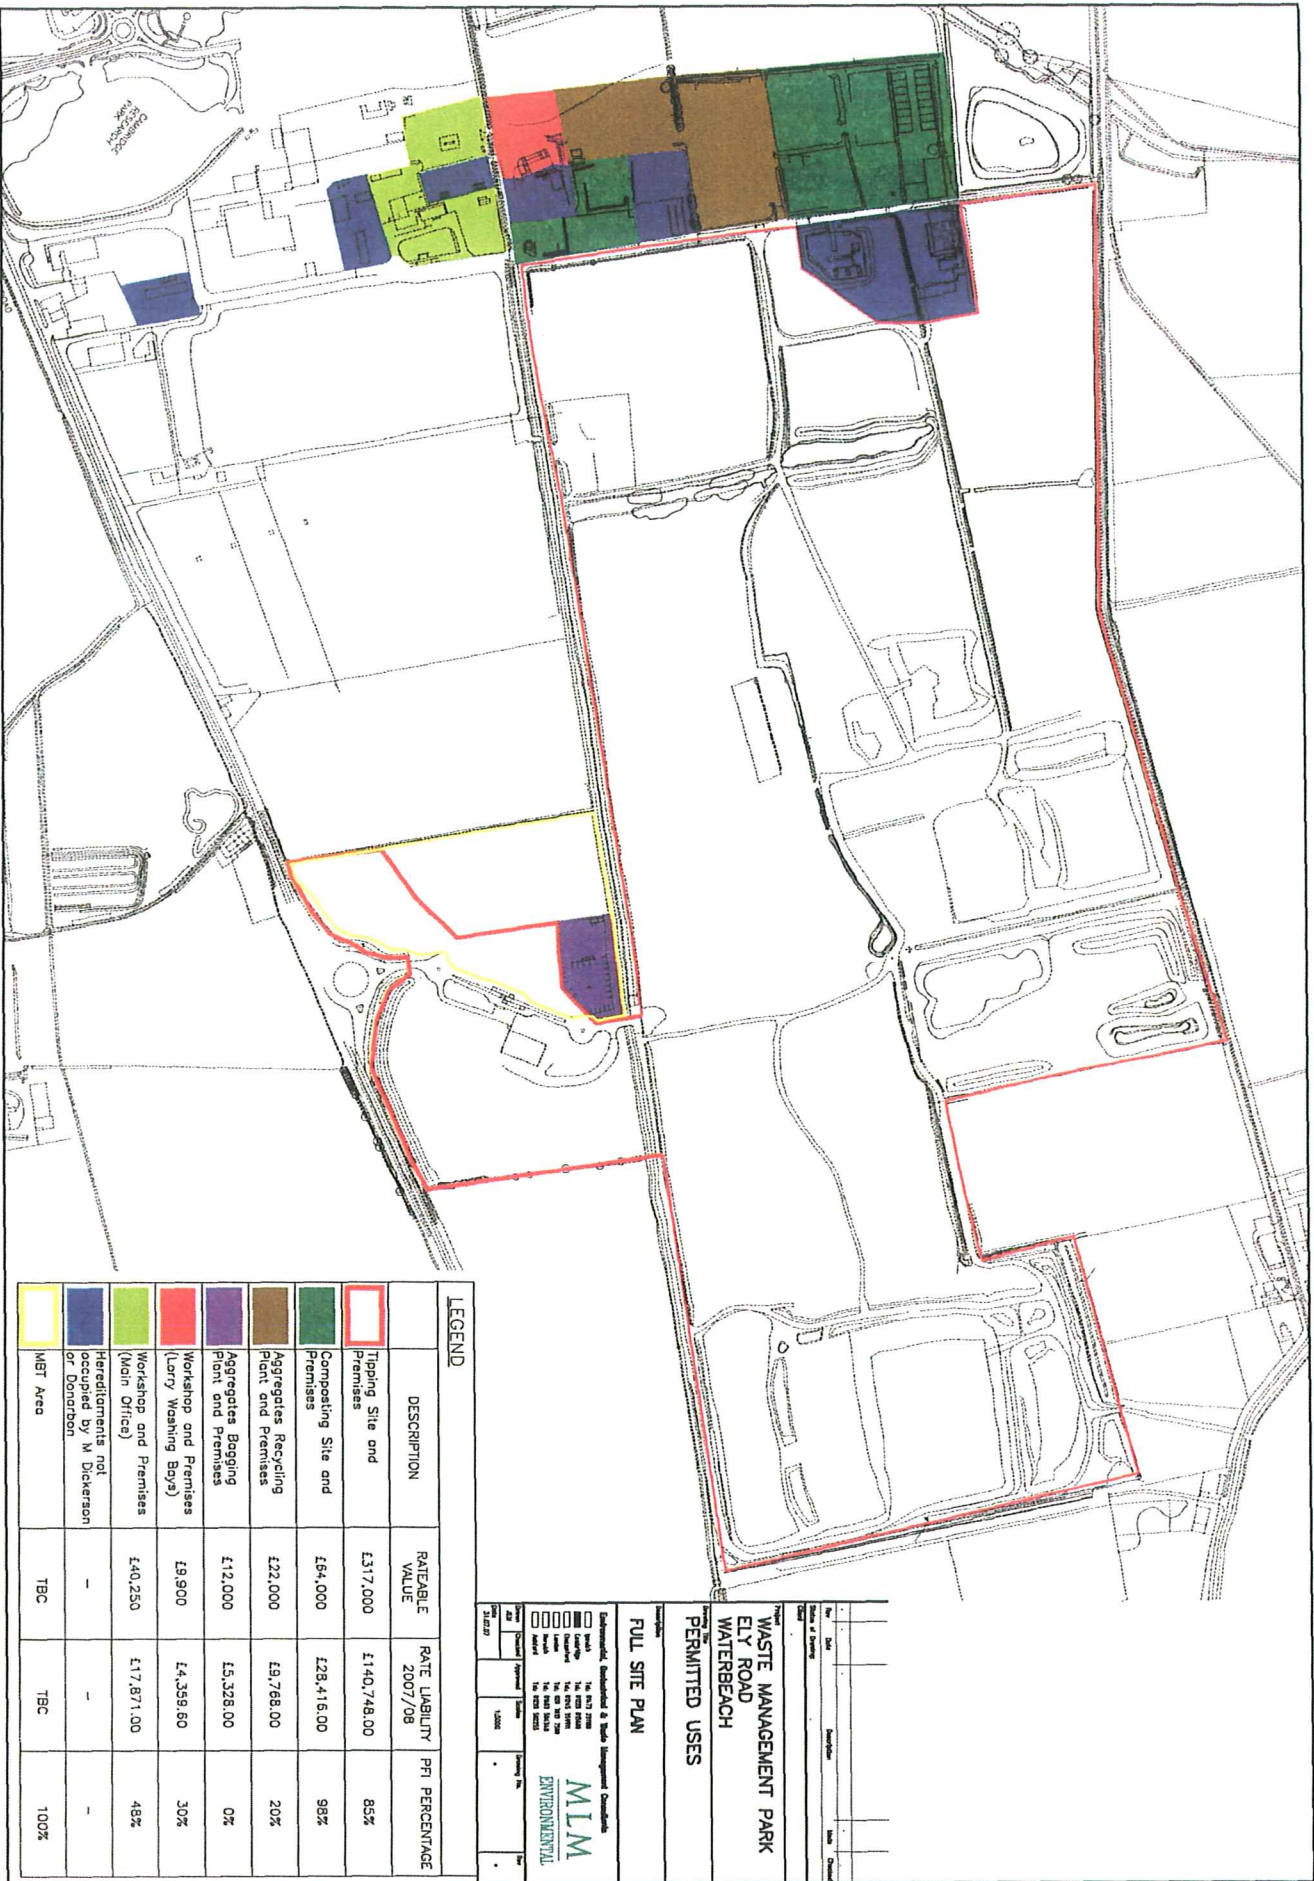

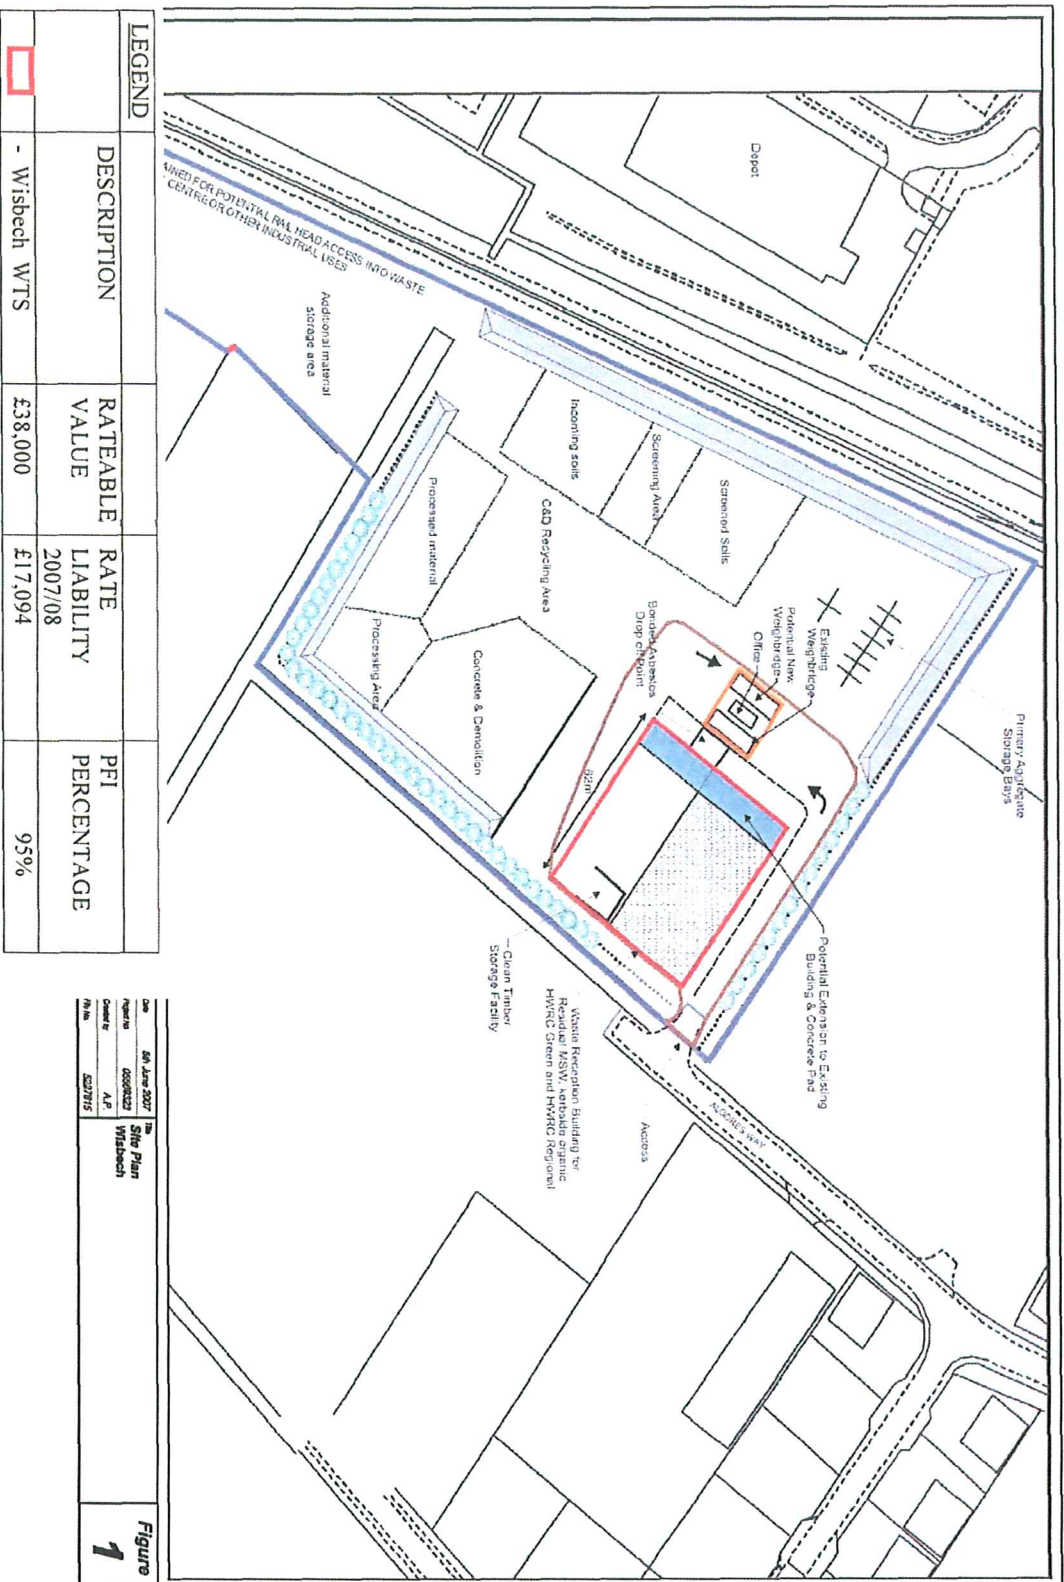

|          |              |         |           |
|----------|--------------|---------|-----------|
| On       | 01 June 2007 | By      | Site Plan |
| Report   | 00000000     | Client  | Wisbech   |
| Contract | A.P.         | Project |           |
| Rev      | 000000       | Rev     |           |